



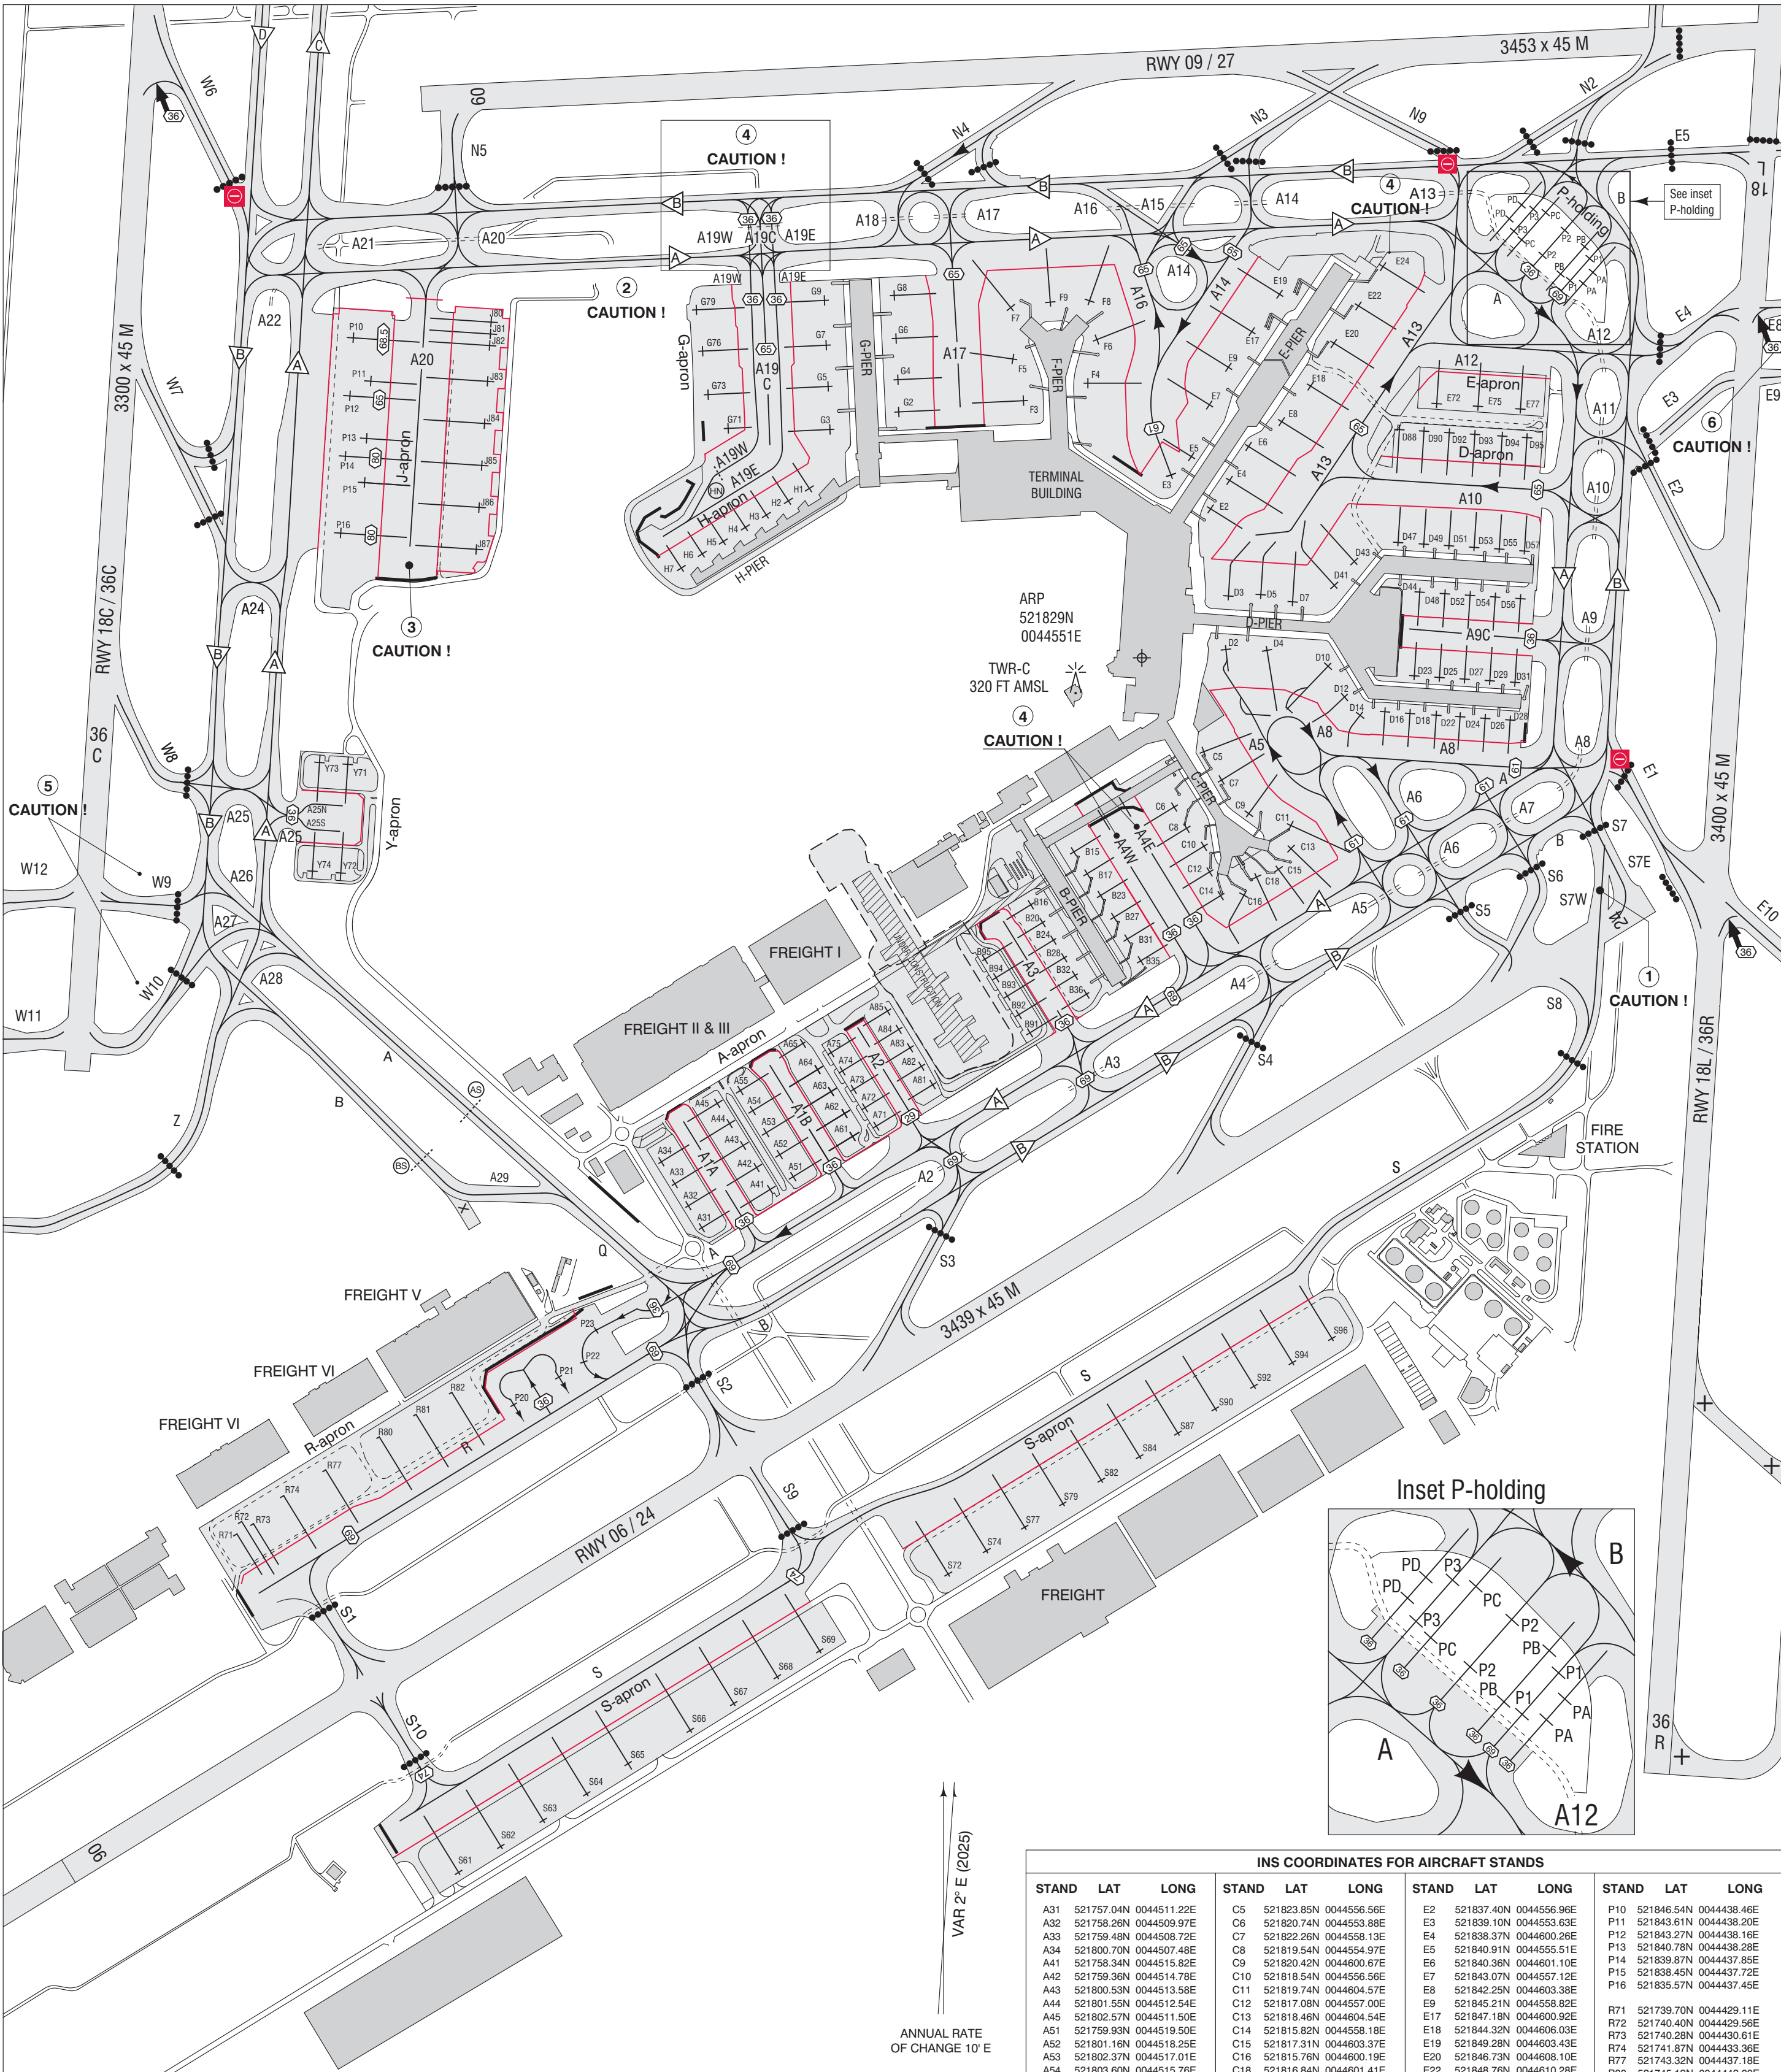

Inset P-holding

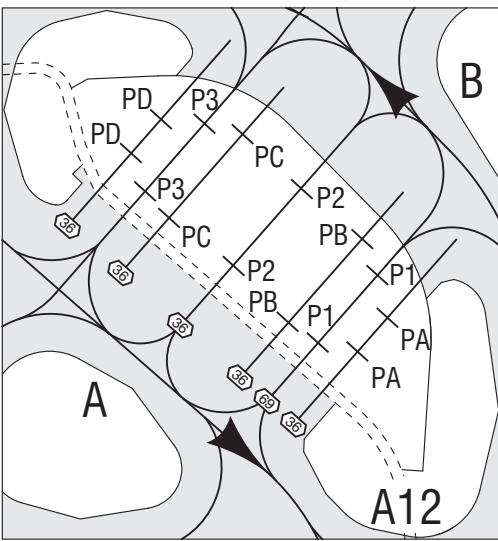


DIRECTIONS ARE MAGNETIC
ELEVATIONS IN FEET AMSL
DIMENSION IN METERS

Schiphol Ground 121.705
121.805
121.905

NOTES

- Self-parking procedures apply to:
All aircraft stands on the A-apron,
aircraft stands B16, B20, B24, B28, B32, B36, B91-B95 and Y-apron,
except during low visibility phase C and D.
REF EHAM AD 2.22 paragraph 3.4 "Phase C and D".
- Self-parking procedure at aircraft stands:
Stop aircraft when yellow STOP marking is in line
with pilots eye view at an angle of 90 DEG to the lead-in line.
- Marshaller guidance is required for aircraft docking at the:
C-pier aircraft stands C11, C13, C14 and C16.
G-apron.
J-apron (except P10, P12, P14 and P16 in case of de-icing, see EHAM AD 2.20 par. 11).
- P-holding:
Either P1 available or PA and PB available.
Either P3 available or PC and PD available.
PA, PB, PC and PD: max wingspan 36M.

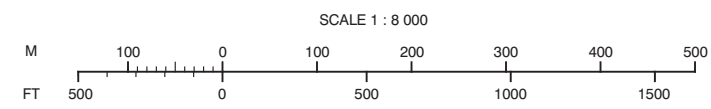

CAUTION

- TWY S7W is designated for crossing RWY 06/24 only.
- Avoid holding on the upslope between A19 and A20 to prevent backward movement of the aircraft.
- J-apron is not controlled by ATC.
- Standard taxi routing, unless otherwise instructed by ATC, for ACFT docking at ACFT stands specified below:
ACFT stands B15 - B35: TWY A4W.
ACFT stands C6 - C14: TWY A4E.
ACFT stand E24: aircraft with wingspan greater than 65 M: TWY A12.
ACFT stands G3 - G9 and H1 - H7, aircraft with wingspan 36 M or less: from TWY A/B via TWY A19E (orange line).
ACFT stands G71 - G79, aircraft with wingspan 36 M or less: from TWY A/B via TWY A19W (blue line).
ACFT stands G3 - G9 and G73 - G79, aircraft with wingspan greater than 36 M: from TWY A/B via TWY A19C.
After vacating RWY 18C via TWY W9 or TWY W10, taxiing is only possible in non-standard taxi routing either
to TWY A southbound or TWY B northbound.
- TWY E8 MAX wingspan 36 M only applicable to aircraft vacating runway 36R or aircraft entering runway 18L.

LEGEND

- No-entry: runway entry prohibited at this point.
TWY E1 from TWY A, A6 and B.
TWY N9 from TWY A and B.
TWY W6 from TWY A, B and D.
TWY W6 from TWY A, B and D.
- MAX WINGSPAN 35 M, LIMITED ENTRY
CROSSING VEHICLES
STOP BAR
BLAST FENCE
ATC SERVICE BDY
STANDARD TAXI ROUTING,
UNLESS OTHERWISE INSTRUCTED BY ATC.
ALL OTHER ROUTES MAY BE USED
TWO-WAY AT ATC DISCRETION ONLY.
INTERMEDIATE HOLDING POSITION

INS COORDINATES FOR AIRCRAFT STANDS

STAND	LAT	LONG	STAND	LAT	LONG	STAND	LAT	LONG	STAND	LAT	LONG
A31	521757.04N	0044511.22E	C5	521823.85N	0044556.56E	E2	521837.40N	0044556.96E	P10	521846.54N	0044438.46E
A32	521758.26N	0044509.97E	C6	521820.74N	0044553.88E	E3	521839.10N	0044553.63E	P11	521843.61N	0044438.20E
A33	521759.48N	0044508.72E	C7	521822.26N	0044558.13E	E4	521838.37N	0044600.26E	P12	521843.27N	0044438.16E
A34	521800.70N	0044507.48E	C8	521819.54N	0044554.97E	E5	521840.91N	0044555.51E	P13	521840.78N	0044438.28E
A41	521758.34N	0044515.82E	C9	521820.42N	0044600.67E	E6	521840.36N	0044601.10E	P14	521839.87N	0044437.85E
A42	521759.36N	0044514.78E	C10	521818.54N	0044556.56E	E7	521843.07N	0044557.12E	P15	521838.48N	0044437.72E
A43	521800.53N	0044513.58E	C11	521819.74N	0044604.57E	E8	521842.25N	0044604.38E	P16	521835.57N	0044437.45E
A44	521801.55N	0044512.54E	C12	521817.08N	0044557.00E	E9	521845.21N	0044558.82E	R71	521739.70N	0044429.11E
A45	521802.57N	0044511.50E	C13	521818.46N	0044600.54E	E17	521847.18N	0044600.92E	R72	521740.40N	0044429.56E
A51	521759.93N	0044519.50E	C14	521815.82N	0044558.19E	E18	521844.32N	0044600.03E	R73	521740.28N	0044430.61E
A52	521801.16N	0044518.25E	C15	521817.31N	0044603.37E	E19	521849.28N	0044603.43E	R74	521741.87N	0044433.36E
A53	521802.37N	0044517.01E	C16	521815.76N	0044600.19E	E20	521846.73N	0044600.10E	R77	521743.32N	0044437.19E
A54	521803.60N	0044515.76E	C18	521816.84N	0044601.41E	E22	521848.76N	0044610.28E	R80	521745.19N	0044442.00E
A55	521804.72N	0044514.62E	D2	521829.44N	0044558.49E	E24	521851.01N	0044612.50E	R81	521746.41N	0044445.37E
A61	521802.21N	0044524.86E	D3	521832.60N	0044558.63E	E72	521843.14N	0044617.82E	R82	521747.65N	0044448.62E
A62	521803.48N	0044524.11E	D4	521829.48N	0044602.22E	E75	521843.01N	0044621.82E	S61	521721.07N	0044449.45E
A63	521804.70N	0044522.87E	D5	521832.62N	0044601.57E	E77	521842.88N	0044625.47E	S62	521722.55N	0044453.29E
A64	521805.92N	0044521.62E	D6	521832.34N	0044604.48E	F3	521843.33N	0044540.19E	S63	521724.02N	0044457.11E
A65	521807.26N	0044520.46E	D7	521826.96N	0044609.28E	F4	521844.39N	0044545.73E	S64	521725.05N	0044501.08E
A71	521802.78N	0044526.96E	D10	521828.62N	0044607.68E	F5	521845.64N	0044539.22E	S65	521727.02N	0044505.02E
A72	521803.80N	0044525.94E	D12	521826.12N	0044612.95E	F6	521846.70N	0044546.49E	S66	521728.10N	0044510.45E
A73	521804.82N	0044524.01E	D14	521826.13N	0044610.81E	F7	521848.43N	0044538.99E	S67	521730.61N	0044514.39E
A74	521805.84N	0044523.85E	D16	521826.12N	0044612.95E	F8	521848.81N	0044545.86E	S68	521732.13N	0044518.33E
A75	521806.86N	0044522.81E	D18	521826.05N	0044615.24E	G7	521848.72N	0044542.36E	S69	521733.60N	0044522.16E
A81	521805.14N	0044532.12E	D22	521825.96N	0044617.63E	G2	521842.61N	0044528.47E	S72	521737.85N	0044533.84E
A82	521806.17N	0044531.09E	D23	521828.16N	0044615.60E	G3	521841.64N	0044522.63E	S73	521739.70N	0044429.11E
A83	521807.19N	0044530.05E	D24	521825.89N	0044619.80E	G4	521844.39N	0044528.43E	S74	521740.51N	0044544.23E
A84	521808.22N	0044529.00E	D25	521828.08N	0044617.90E	G5	521843.98N	0044522.42E	S77	521740.51N	0044540.77E
A85	521809.23N	0044527.94E	D26	521825.81N	0044622.09E	G6	521843.52N	0044510.98E	S79	521743.17N	0044547.70E
B15	521818.22N	0044544.87E	D27	521828.00N	0044620.19E	G7	521846.33N	0044522.20E	S82	521743.17N	0044547.70E
B16	521815.20N	0044540.84E	D28	521825.73N	0044624.36E	G8	521849.08N	0044528.00E	S84	521744.50N	0044551.17E
B17	521817.02N	0044546.10E	D29	521827.92N	0044622.48E	G9	521848.80N	0044521.95E	S87	521745.83N	0044554.63E
B20	521814.24N	0044542.01E	D31	521827.84N	0044624.77E	G12	521836.74N	0044516.82E	S90	521747.16N	0044558.10E
B23	521815.81N	0044547.34E	D41	521833.29N	0044608.11E	G13	521841.57N	0044513.04E	S92	521748.49N	0044601.57E
B24	521813.26N	0044543.01E	D43	521834.71N	0044610.14E	G14	521843.52N	0044510.98E	S94	521749.88N	0044604.98E
B27	521814.60N	0044548.58E	D44	521832.86N	0044616.04E	G15	521845.88N	0044510.55E	S96	521751.22N	0044608.43E
B28	521812.28N	0044544.01E	D47	521835.74N	0044612.71E	G16	521848.22N	0044509.95E	Y71	521822.73N	0044438.62E
B31	521813.39N	0044549.81E	D48	521832.78N	0044618.33E	H1	521838.24N	0044520.71E	Y72	521816.65N	0044438.06E
B32	521811.30N	0044545.01E	D49	521835.66N	0044616.21E	H2	521837.49N	0044518.76E	Y73	521822.81N	0044436.04E
B35	521812.18N	0044551.05E	D51	521835.77N	0044618.40E	H3	521836.74N	0044516.82E	Y74	521816.74N	0044435.48E
B36	521810.27N	0044546.06E	D52	521832.70N	0044620.62E	H4	521835.99N	0044514.89E			
B91	521807.79N	0044539.61E	D53	521835.64N	0044620.53E	H5	521835.24N	0044512.94E			
B92	521808.81N	0044538.57E	D54	521832.62N	0044622.92E	H6	521834.49N	0044510.99E			
B93	521809.84N	0044537.53E	D55	521835.48N	0044622.83E	H7	521833.74N	0044509.05E			
B94	521810.86N	0044536.49E	D56	521832.53N	0044625.21E	J80	521847.40N	0044451.48E			
B95	521811.88N	0044535.44E	D57	521835.34N	0044624.97E	J81	521846.74N	0044451.65E			
			D58	521841.81N	0044614.46E	J82	521846.10N	0044451.36E			
			D59	521841.74N	0044616.78E	J83	521844.08N	0044451.41E			
			D60	521841.66N	0044619.10E	J84	521841.74N	0044451.19E			
			D61	521841.58N	0044621.42E	J85	521839.39N	0044451.97E			
			D62	521841.55N	0044623.74E	J86	521837.05N	0044450.76E			
			D63	521841.49N	0044626.07E	J87	521834.71N	0044450.54E			