


AD ELEV 74

GND	121.930	Eindhoven Ground
ATIS	126.030	Eindhoven Information

VAR 3° E (2025)  
ANNUAL RATE OF CHANGE 9' E

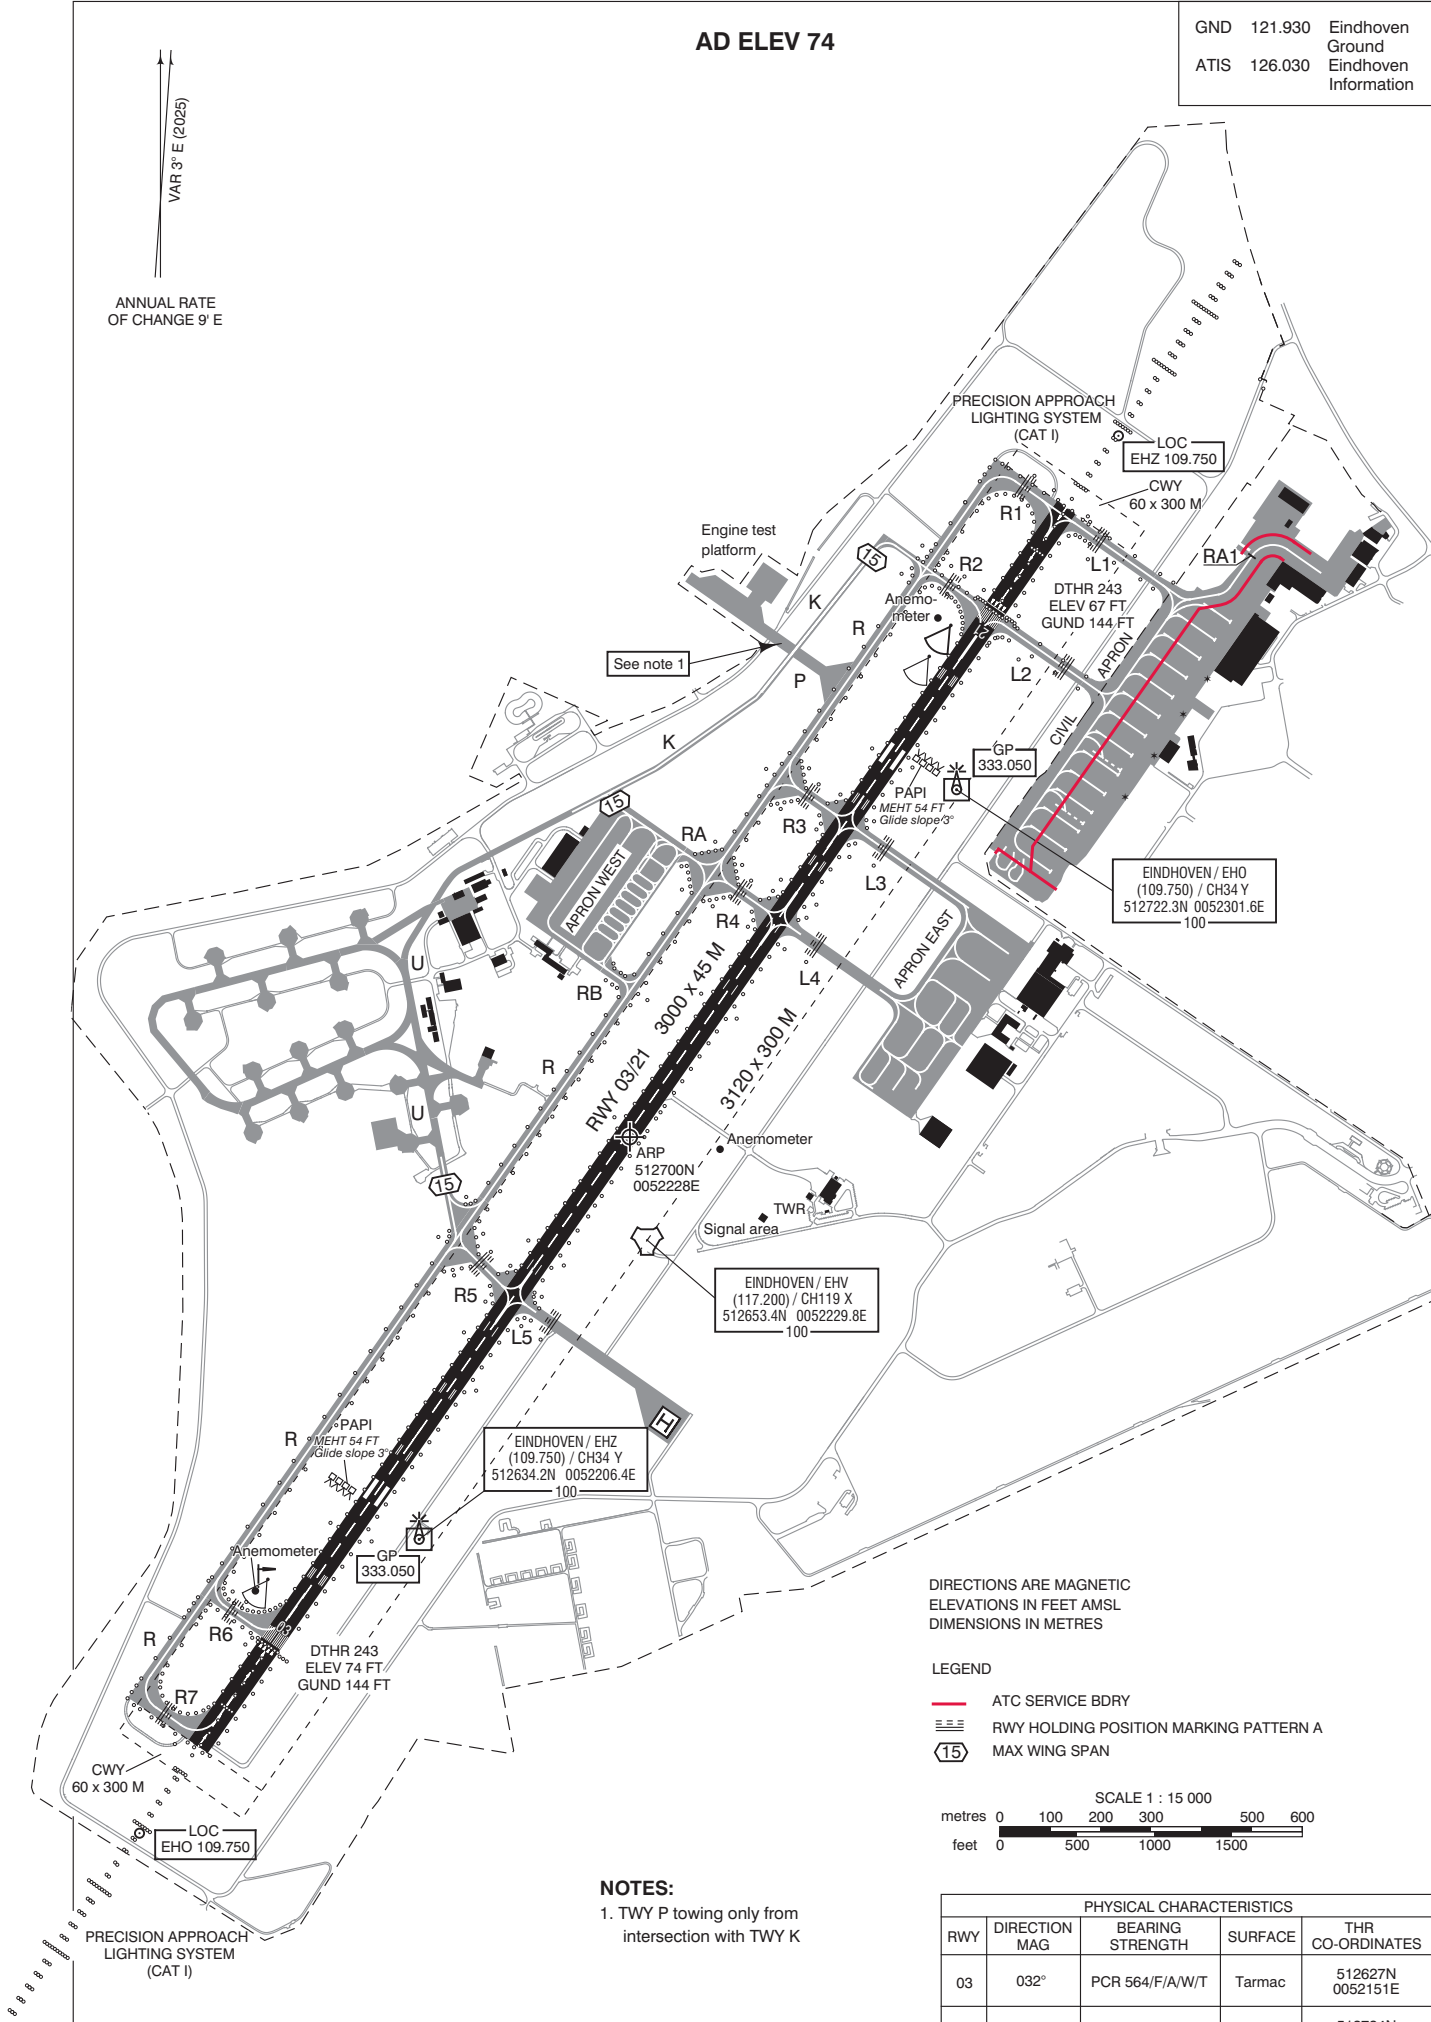

EINDHOVEN / EHO  
(109.750) / CH34 Y  
512722.3N 0052301.6E  
100


EINDHOVEN / EHV  
(117.200) / CH119 X  
512653.4N 0052229.8E  
100

EINDHOVEN / EHZ  
(109.750) / CH34 Y  
512634.2N 0052206.4E  
100

DIRECTIONS ARE MAGNETIC  
ELEVATIONS IN FEET AMSL  
DIMENSIONS IN METRES

LEGEND

- ATC SERVICE BDRY
- RWY HOLDING POSITION MARKING PATTERN A
- MAX WING SPAN

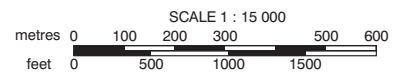

NOTES:

1. TWY P towing only from intersection with TWY K

RWY	DIRECTION MAG	PHYSICAL CHARACTERISTICS		
		BEARING STRENGTH	SURFACE	THR CO-ORDINATES
03	032°	PCR 564/F/A/W/T	Tarmac	512627N 0052151E
21	212°	PCR 564/F/A/W/T	Tarmac	512734N 0052306E