


Operational restrictions.
For additional information
see AD 2.23.

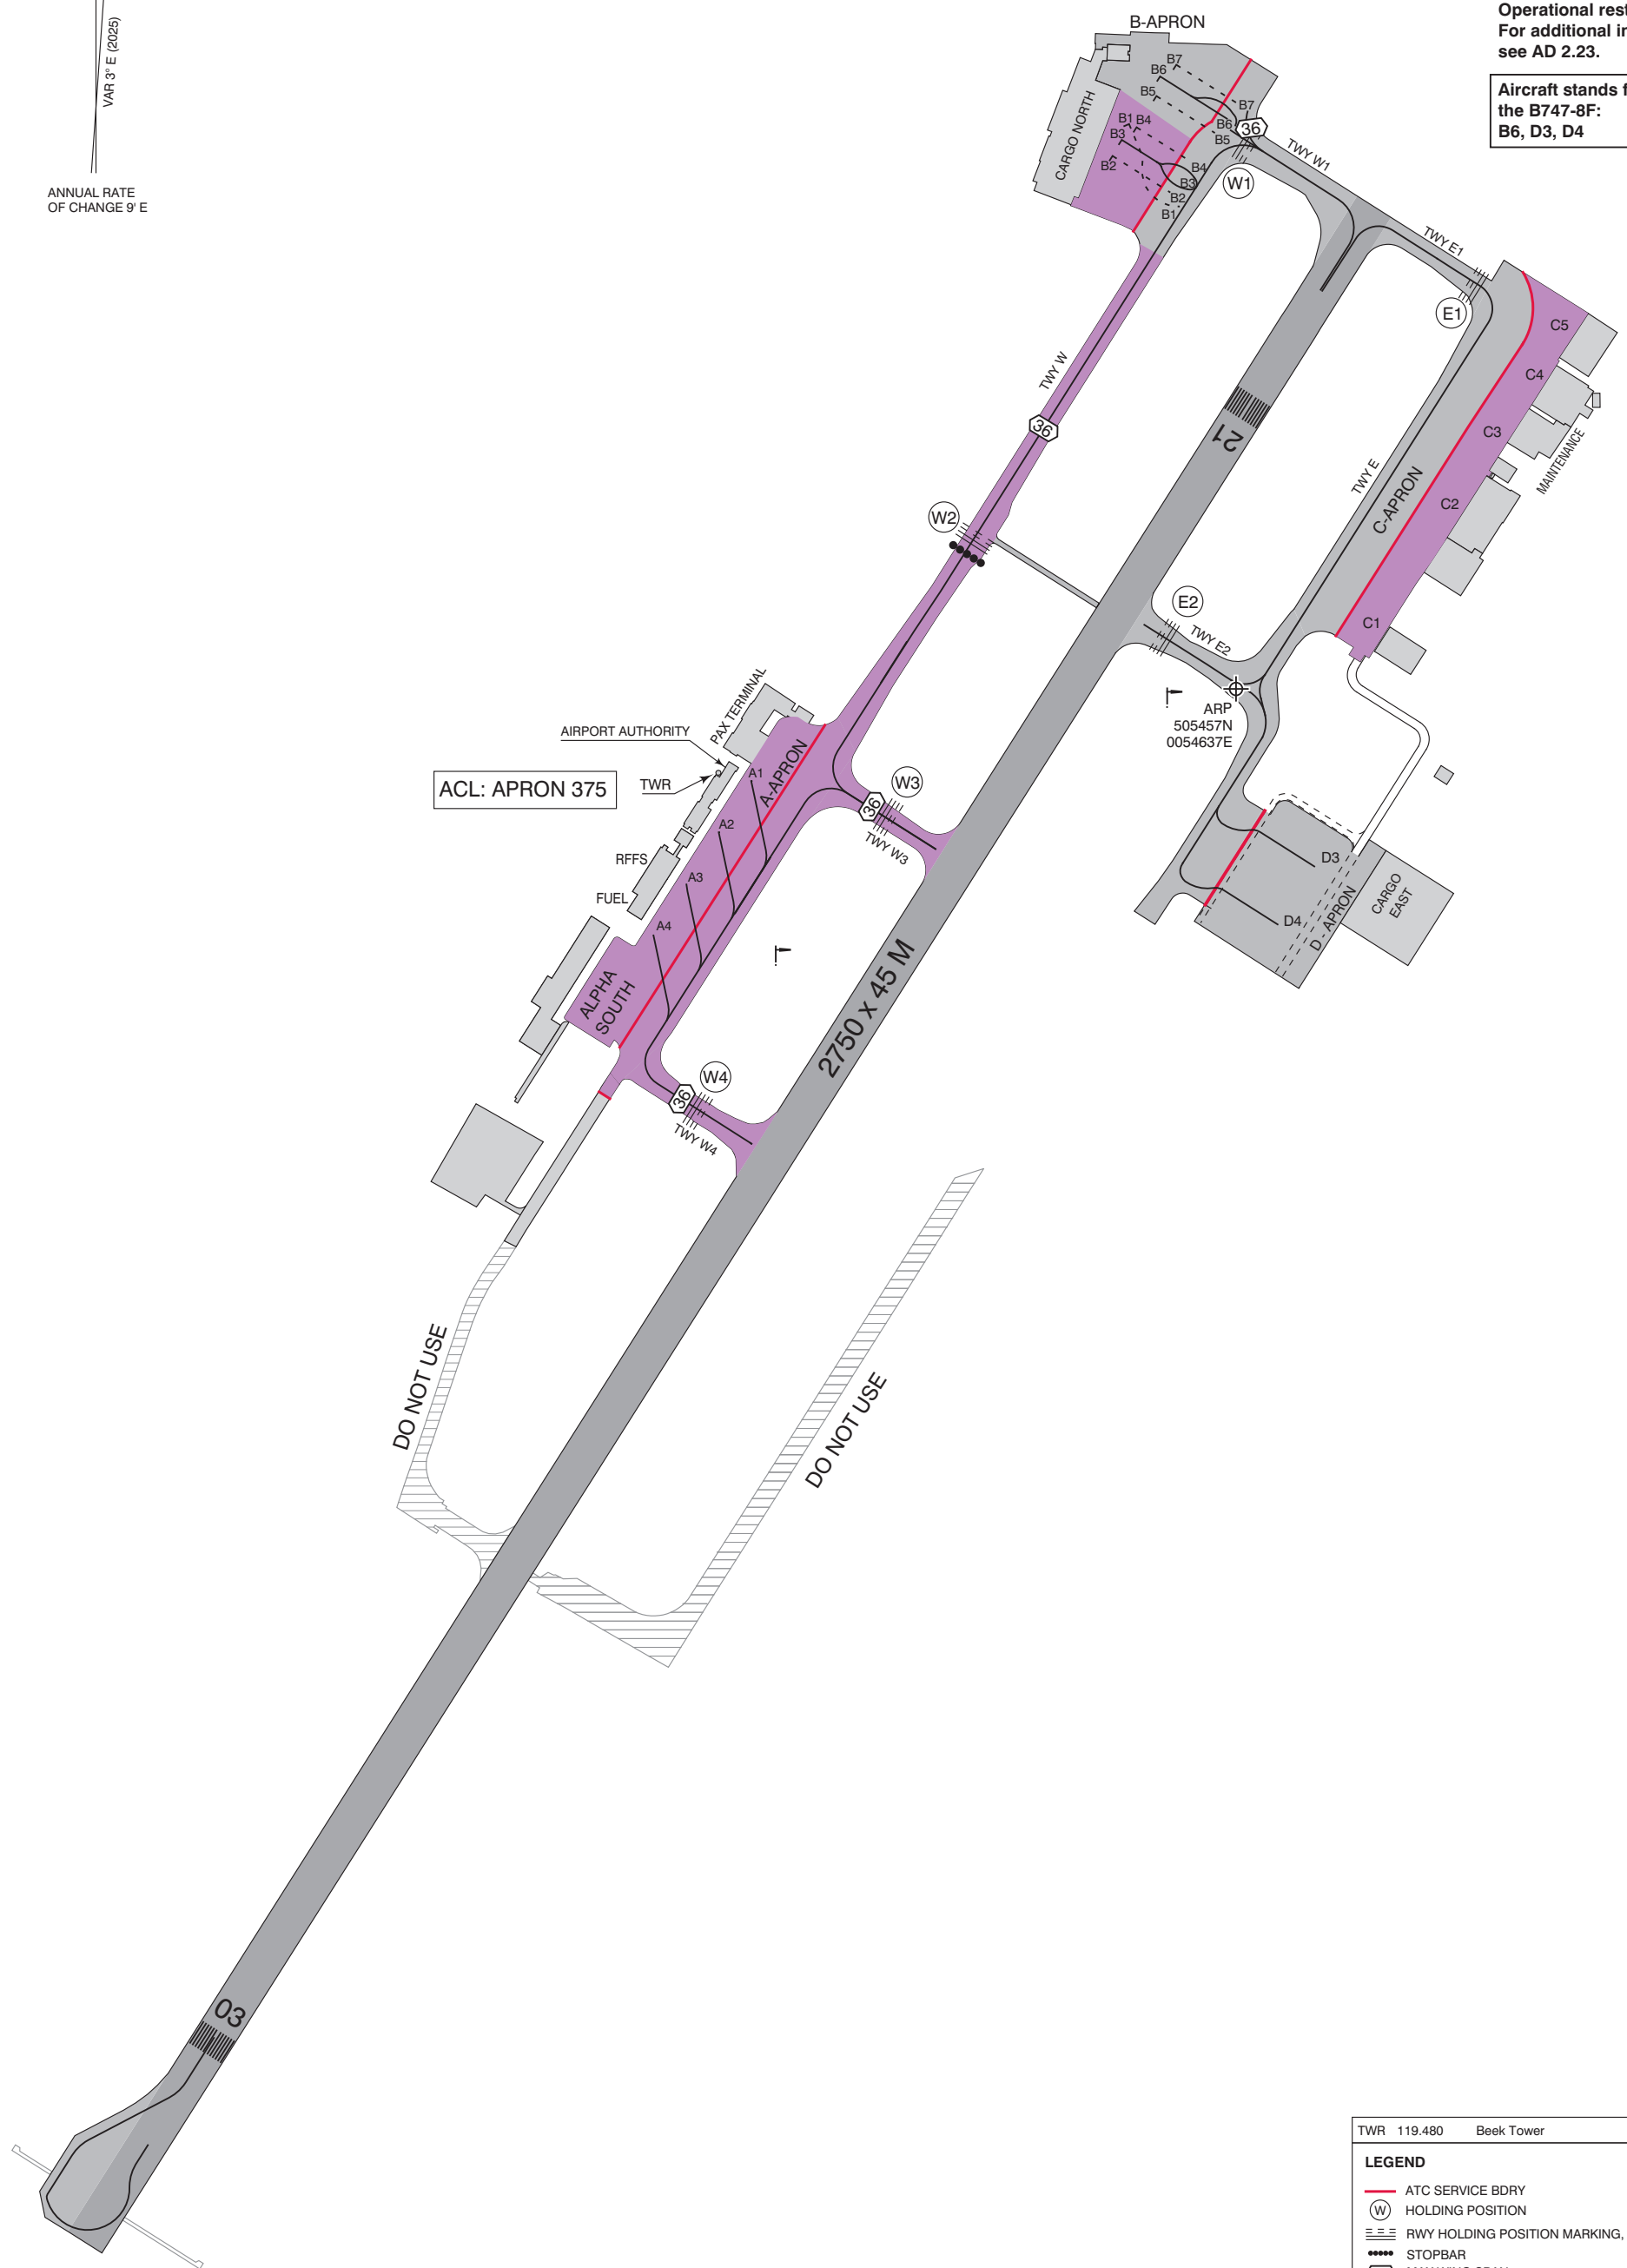

DO NOT USE

DO NOT USE

2750 x 45 M

PRON

A diagram of the B-APRON area at an airport. It shows several aircraft parking positions labeled B1 through B7. A red line runs diagonally across the apron. To the left is a grey-shaded area labeled "CARGO NORTH". At the top is a grey-shaded area labeled "B-APRON". A white circle containing "W1" is located near position B6. Dashed lines indicate taxiway or service road boundaries.

TWY W1

A diagram showing a road intersection. A road labeled 'TWY E1' is shown merging into a larger road from the right. The diagram is a simplified line drawing with grey shading for the road surfaces.

E1



Twy PRON C2

CARGO EAST

TWR 119.480

LEGEND

(W) HOLDING
 Rwy HOLD

== SERVICE P

		PROF
--	--	------

CODE LETTER F ACFT	DIRECTIONS ARE MAGNETIC
 PROHIBITED	ELEVATIONS IN FEET AMSL
	DIMENSIONS IN METRES

SCALE 1 : 7 500

0 100 200 300 400 500

0 500 1000 1500

AIRAC AMDT 06/2026

CHANGE 0626: new chart; editorial.